



ISSUED FOR BIDDING ONLY - DATE BY: ISSUED FOR CONTRACT / CONSTRUCTION - DATE BY: ISSUED FOR PERMIT - DATE BY: FILE: DATE PLOTTED: AS SHOWN DATE: BY:

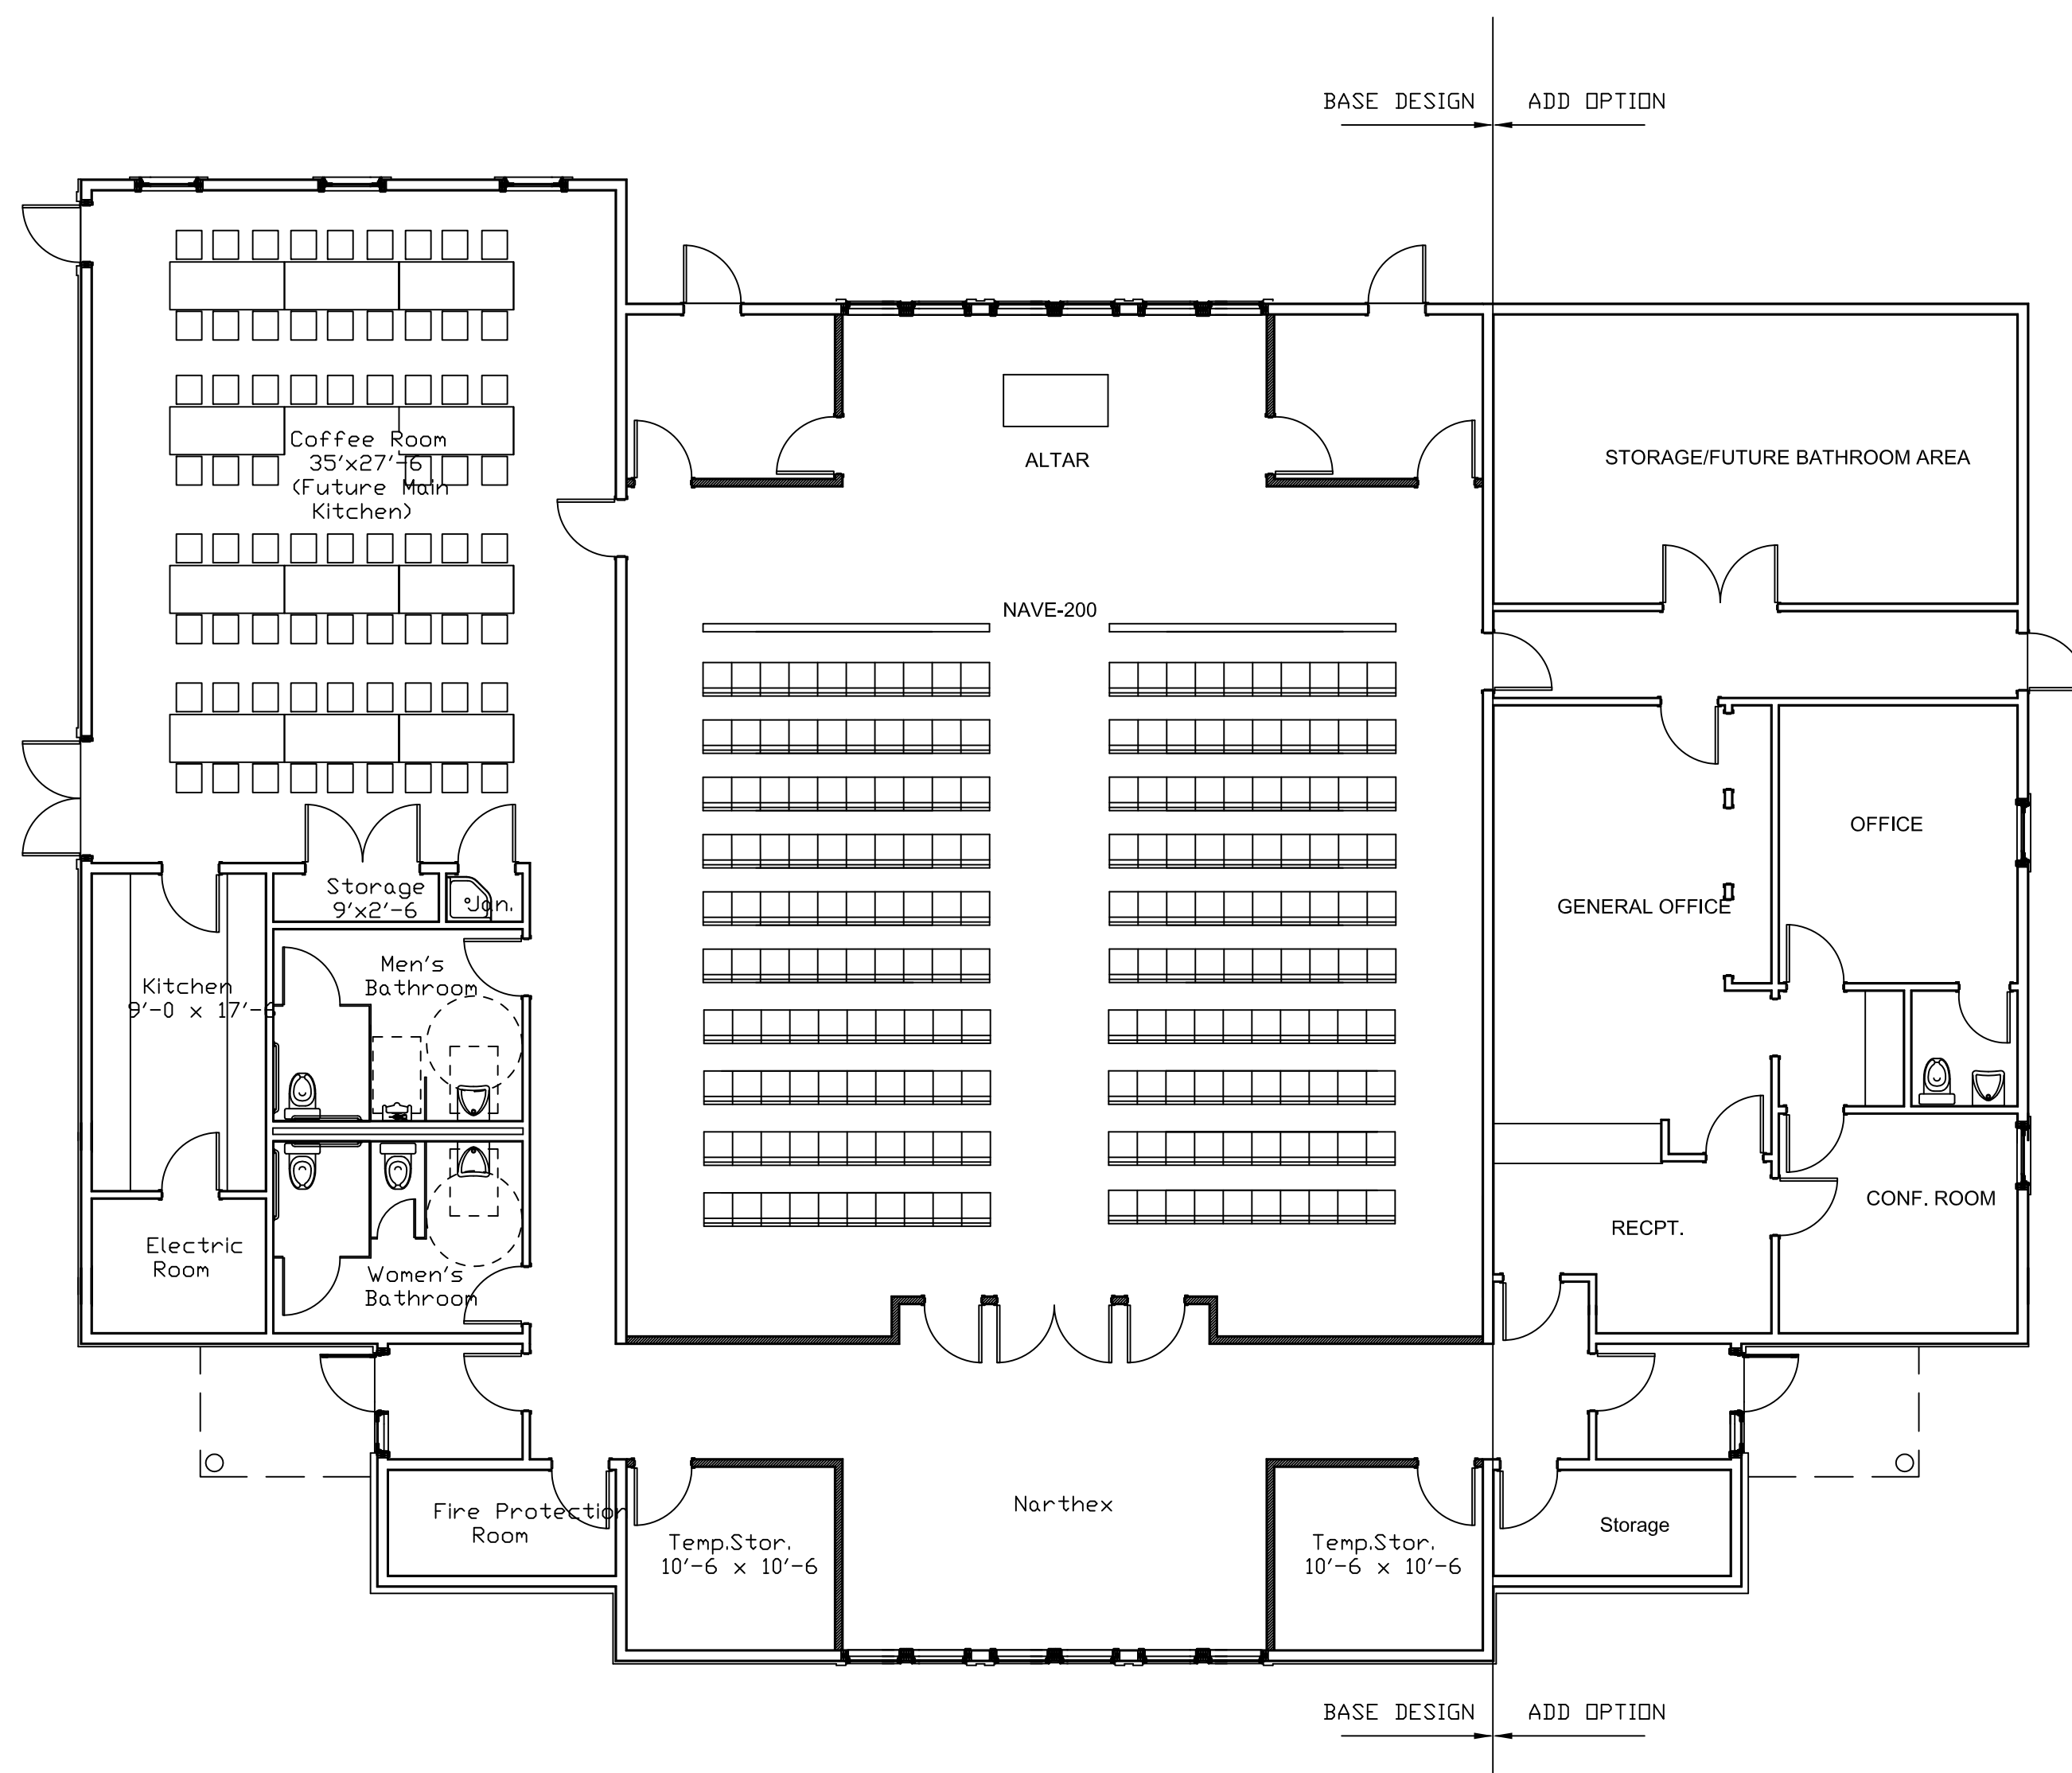


Proposed Floor Plan

Scale: 1/8" = 1'-0"

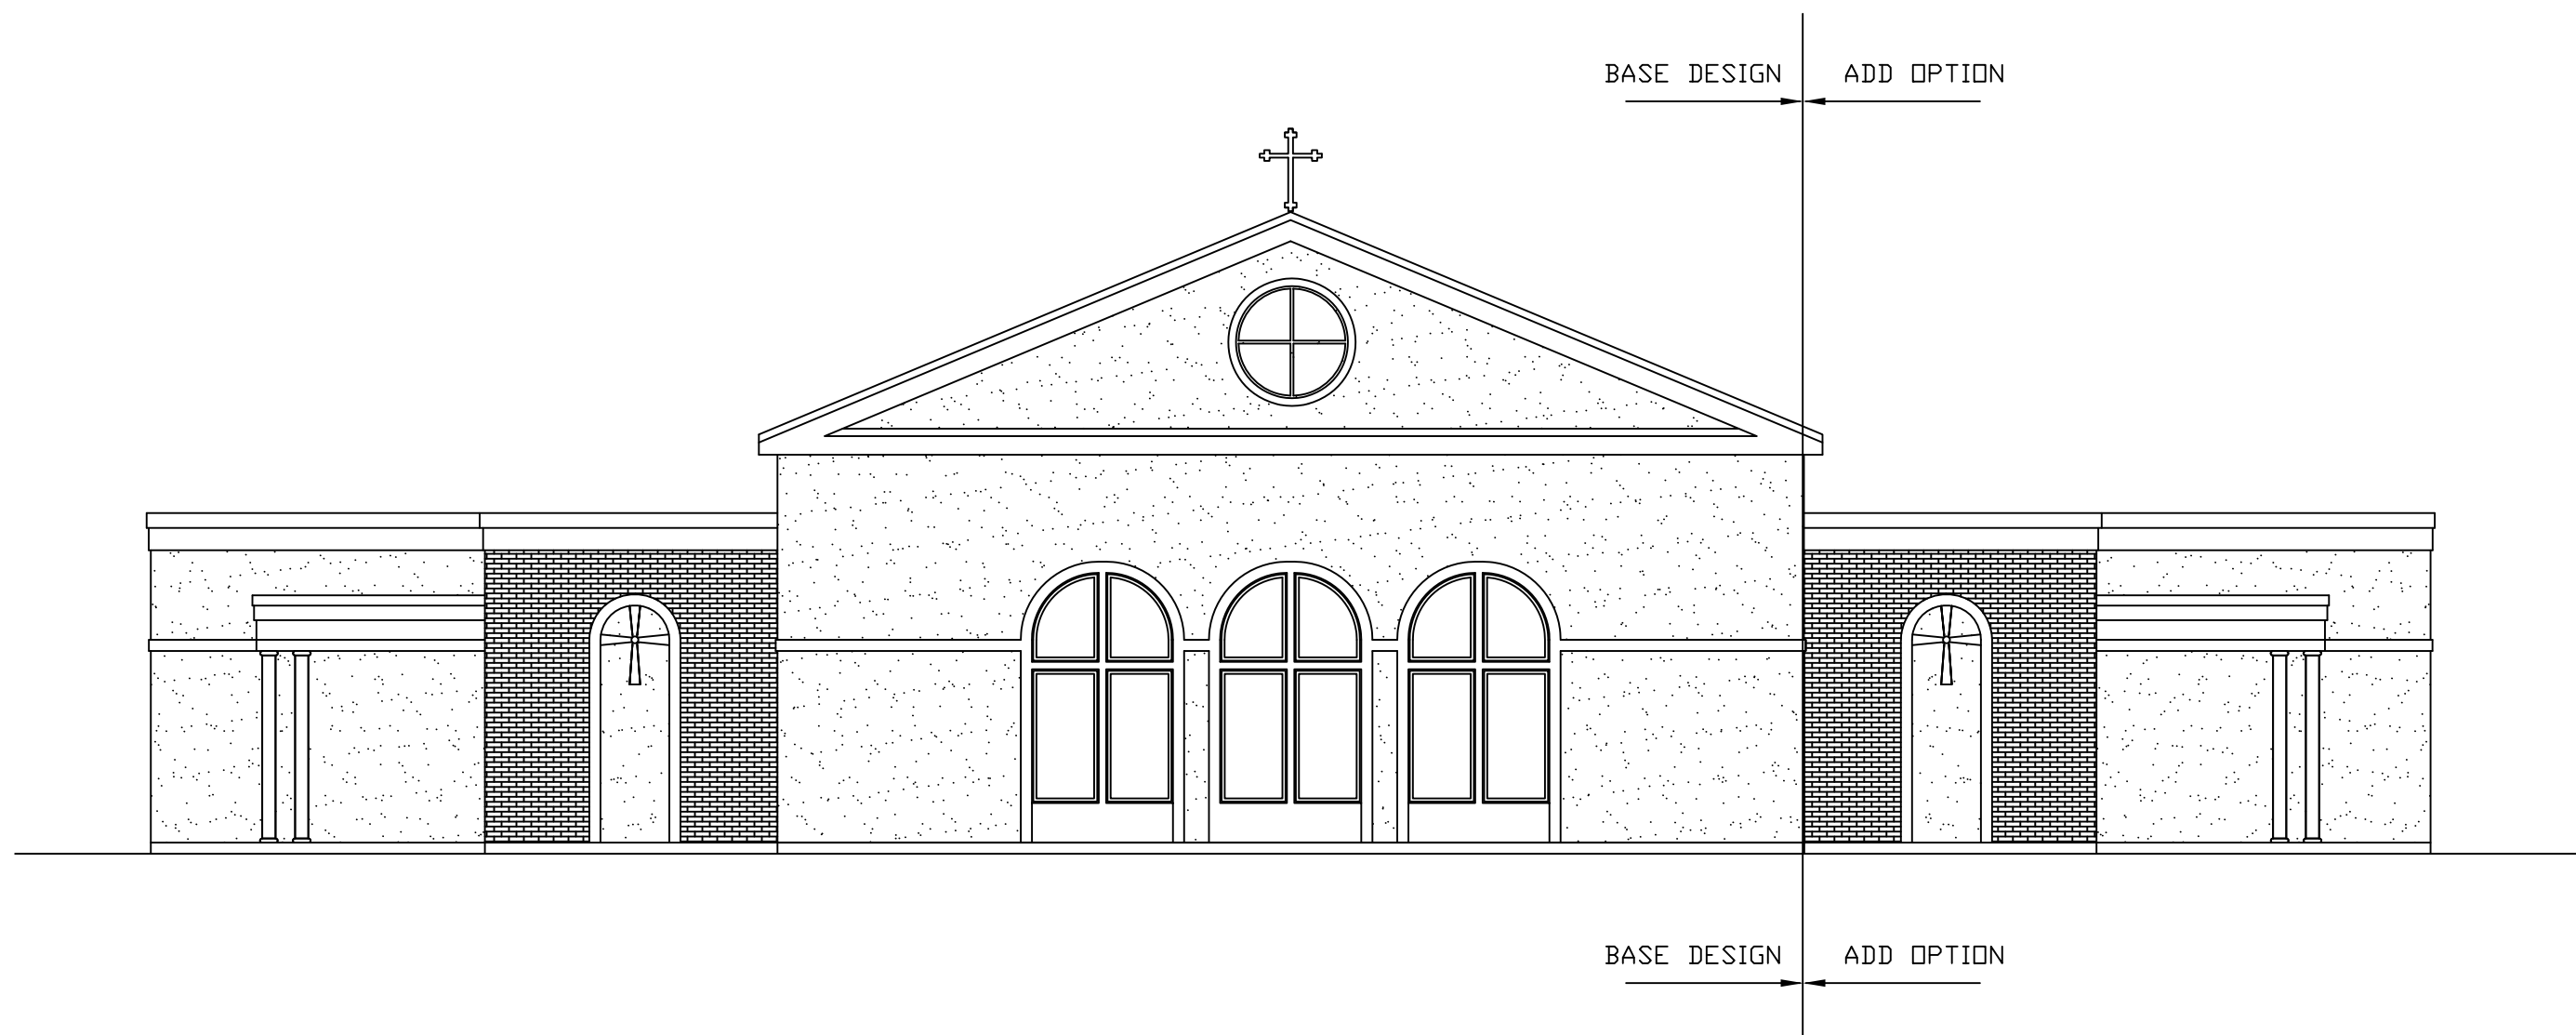

Proposed Front Elevation

Scale: 1/8" = 1'-0"

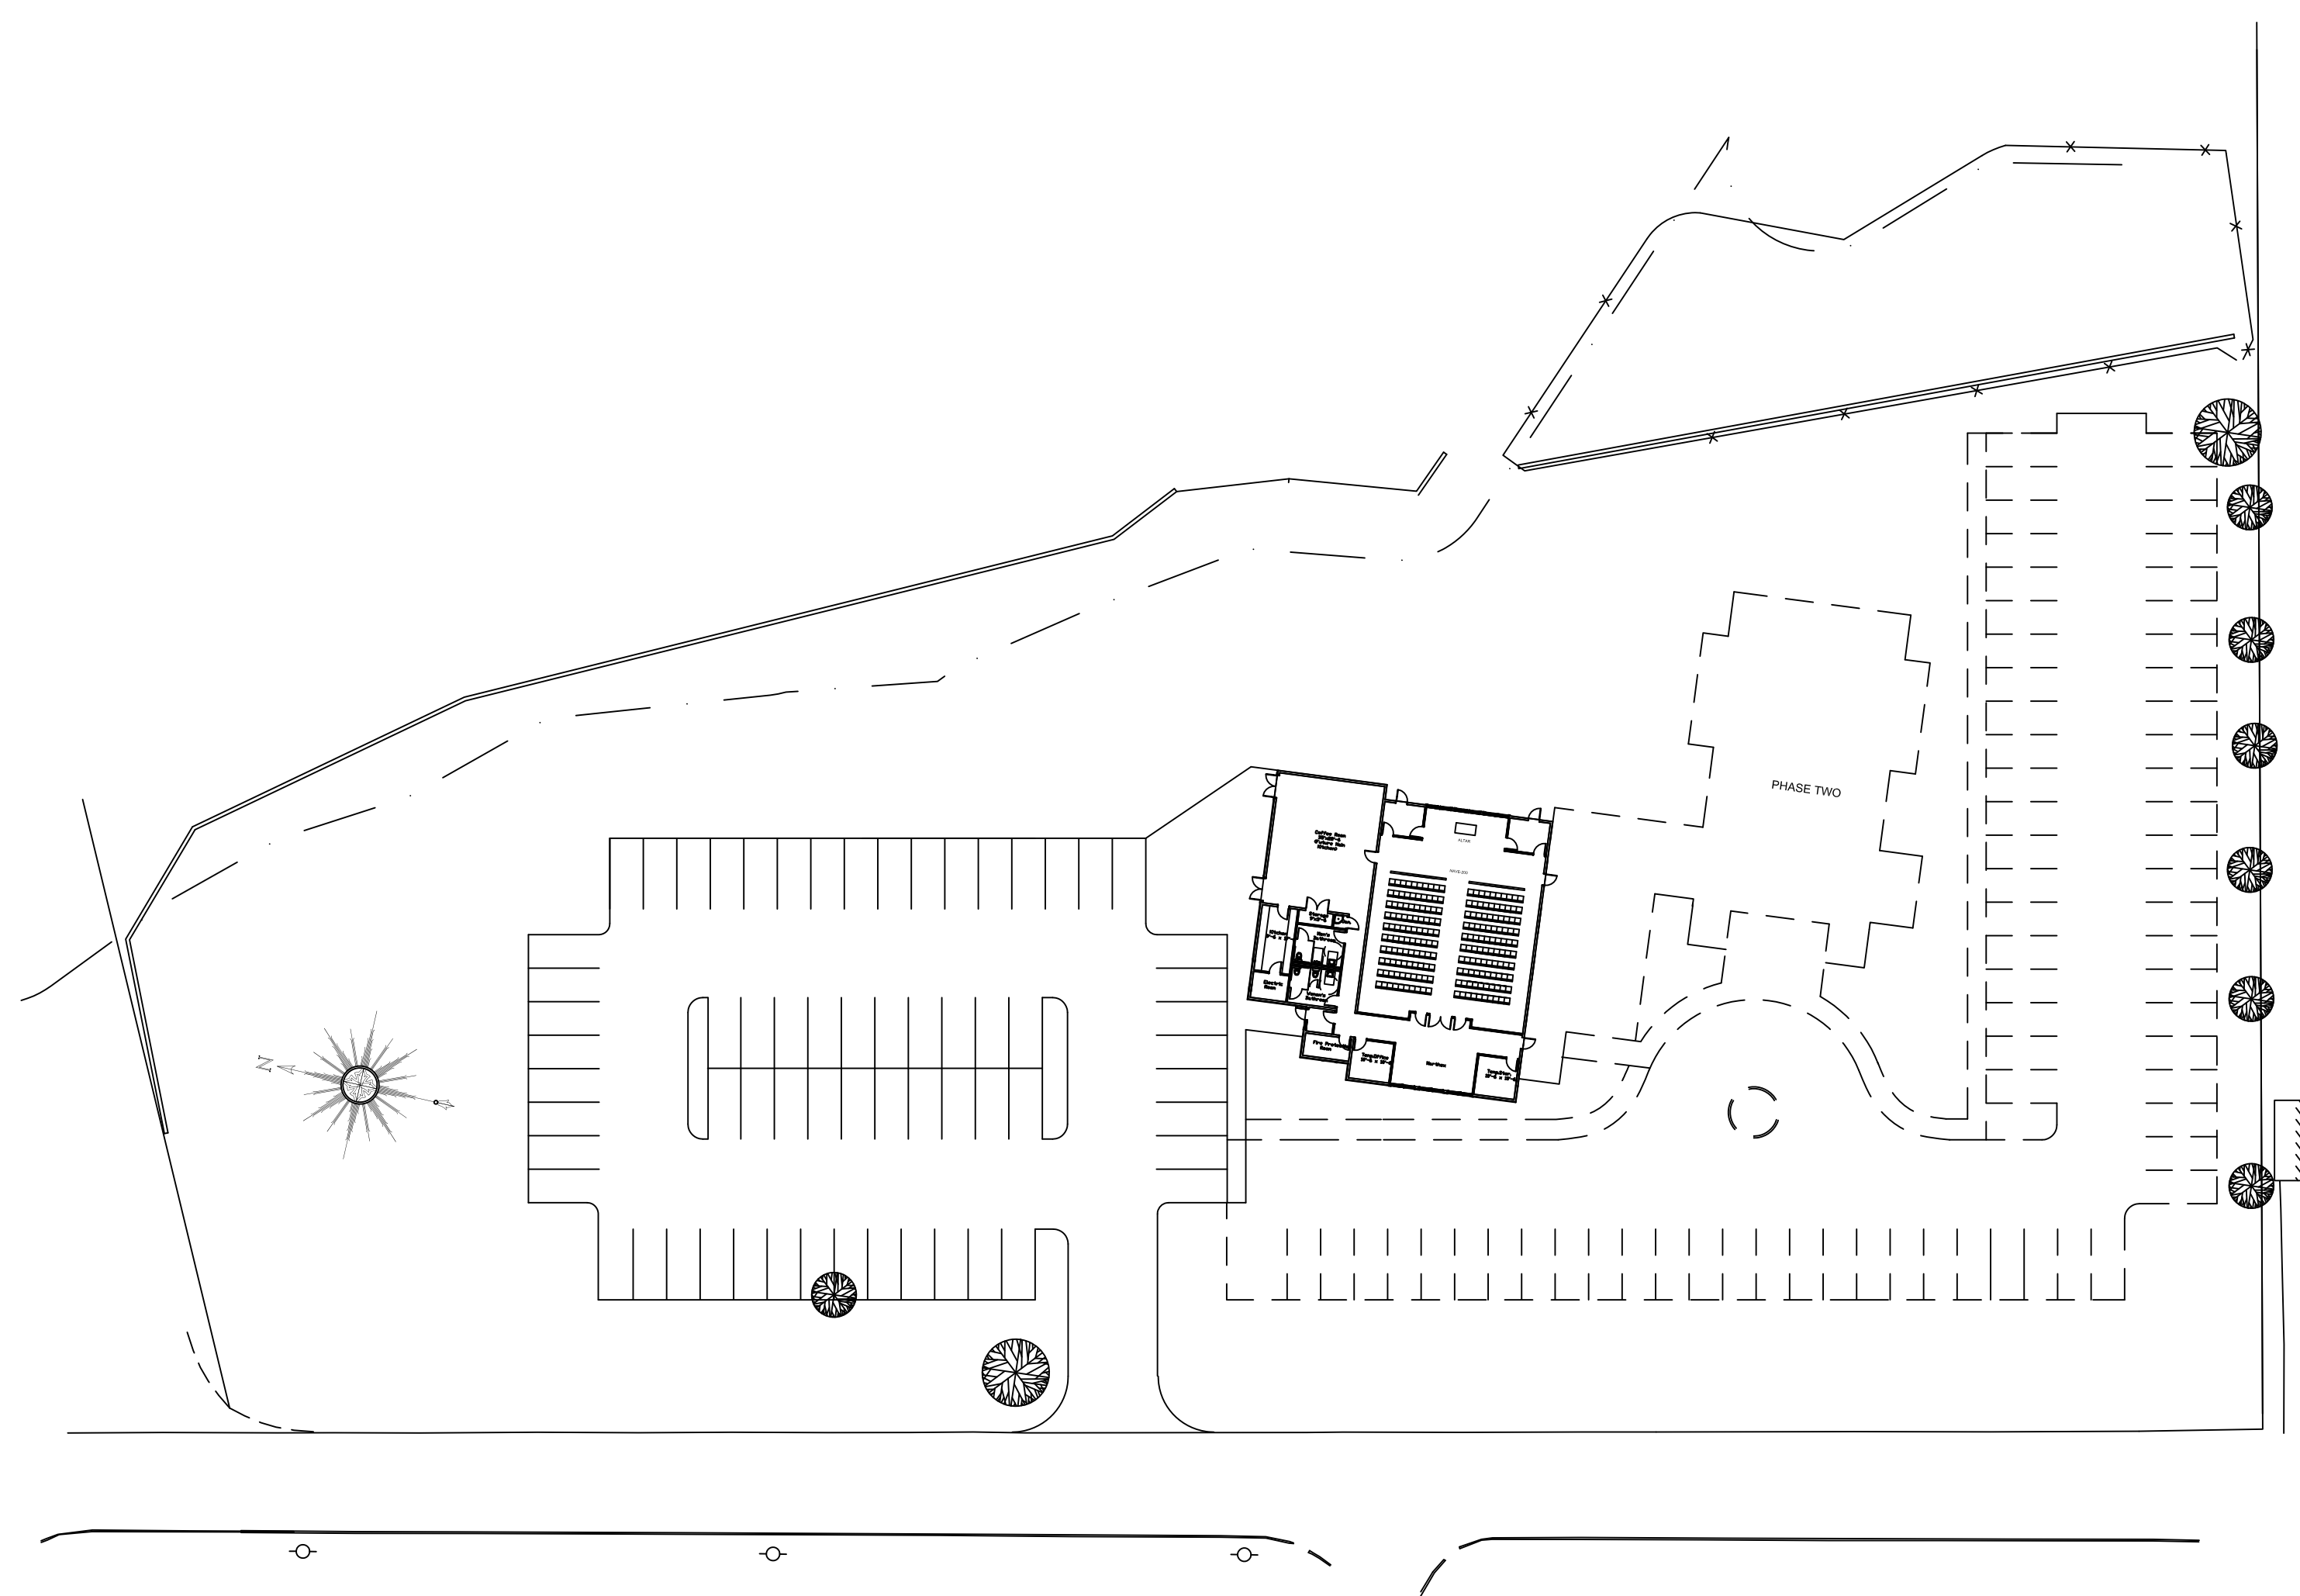

Proposed Site Plan

Scale: 1" = 40'-0"

PROJECT #:
DRAWN BY:
CHECKED BY:
SCALE:
DATE:

DRAWING: PROPOSED FLOOR PLAN, ELEVATION & SITE PLAN
PROJECT: SAINT GEORGE CHURCH
DARTMOUTH, MA

BUFFTREE BUILDING COMPANY

REVISIONS:

NO.	DESCRIPTION	BY	DATE
△			
△			
△			

REVISIONS:

NO.	DESCRIPTION	BY	DATE
△			
△			
△			

ANY REPRODUCTION, POSSESSION, OR USE OF THIS DRAWING OR ANY PART THEREOF WITHOUT THE WRITTEN PERMISSION OF THE BUFFTREE BUILDING COMPANY IS PROHIBITED.